


- GRASS
- VARIOUS ORANGE FLOWERS FROM ANATOLIA
- DITCH
- PARAPET OF THE GLACIS

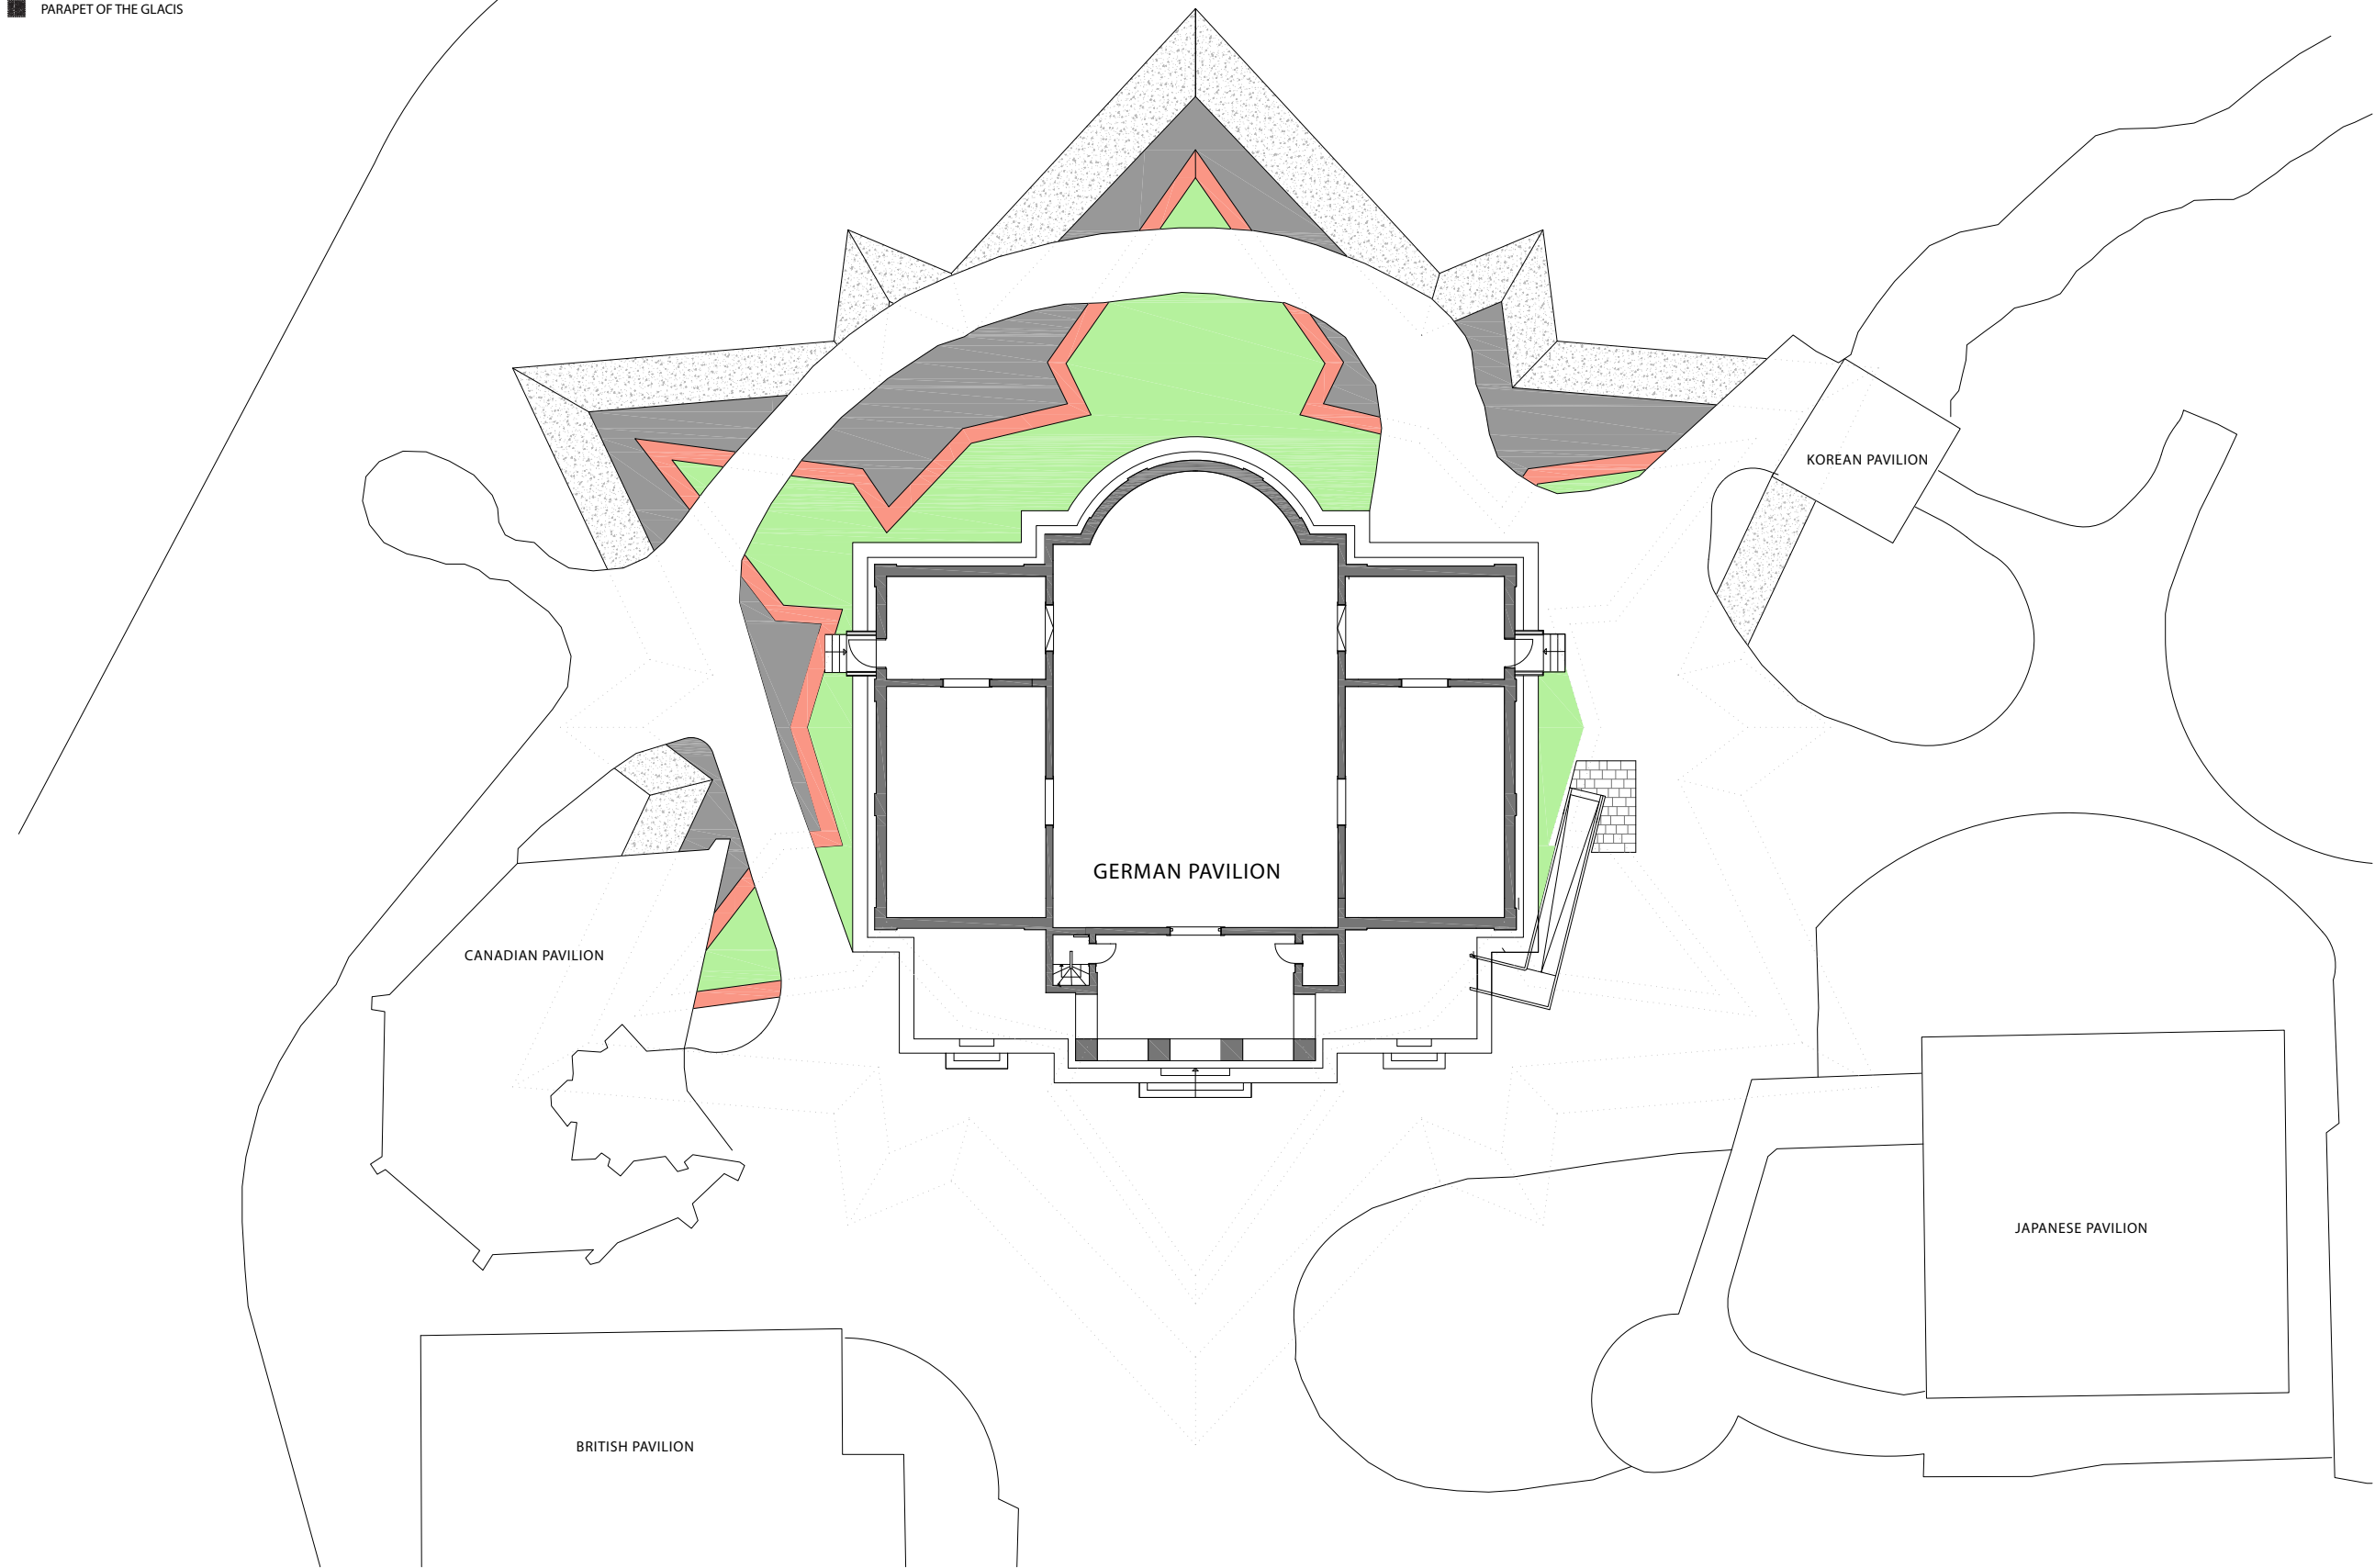

GERMAN PAVILION
VENICE, ITALY

Client
Federal Foreign Office
Federal Republic of Germany
Project Management
Nicolaus Schafhausen

Architect
xurban_collective
Construction Manager
Witte de With
Center for Contemporary Art

Mechanical/Electrical/Plumbing Engineer
Structural Engineer

Lighting Designer
Local Associate Architect
Liam Gillick

No.	Issue	Date	No.	Issue	Date

Stamp Area
REFUSED

Job Number: 01
Drawn By:
Aslihan Demirtas
Checked By:
Date:
05/05/2009

Drawing Title:
FORTIFICATION / BEAUTIFICATION:
A LANDSCAPING PROJECT
Scale: 1/100

Sheet