


KRISTIN JONES AND ANDREW GINZEL

THE OREGON CONVENTION CENTER
PORTLAND · OREGON 1988

TOWER PROPOSAL "B"
SECTION AT PRE-FUNCTION

SCALE: 1/8 INCH = 1 FOOT

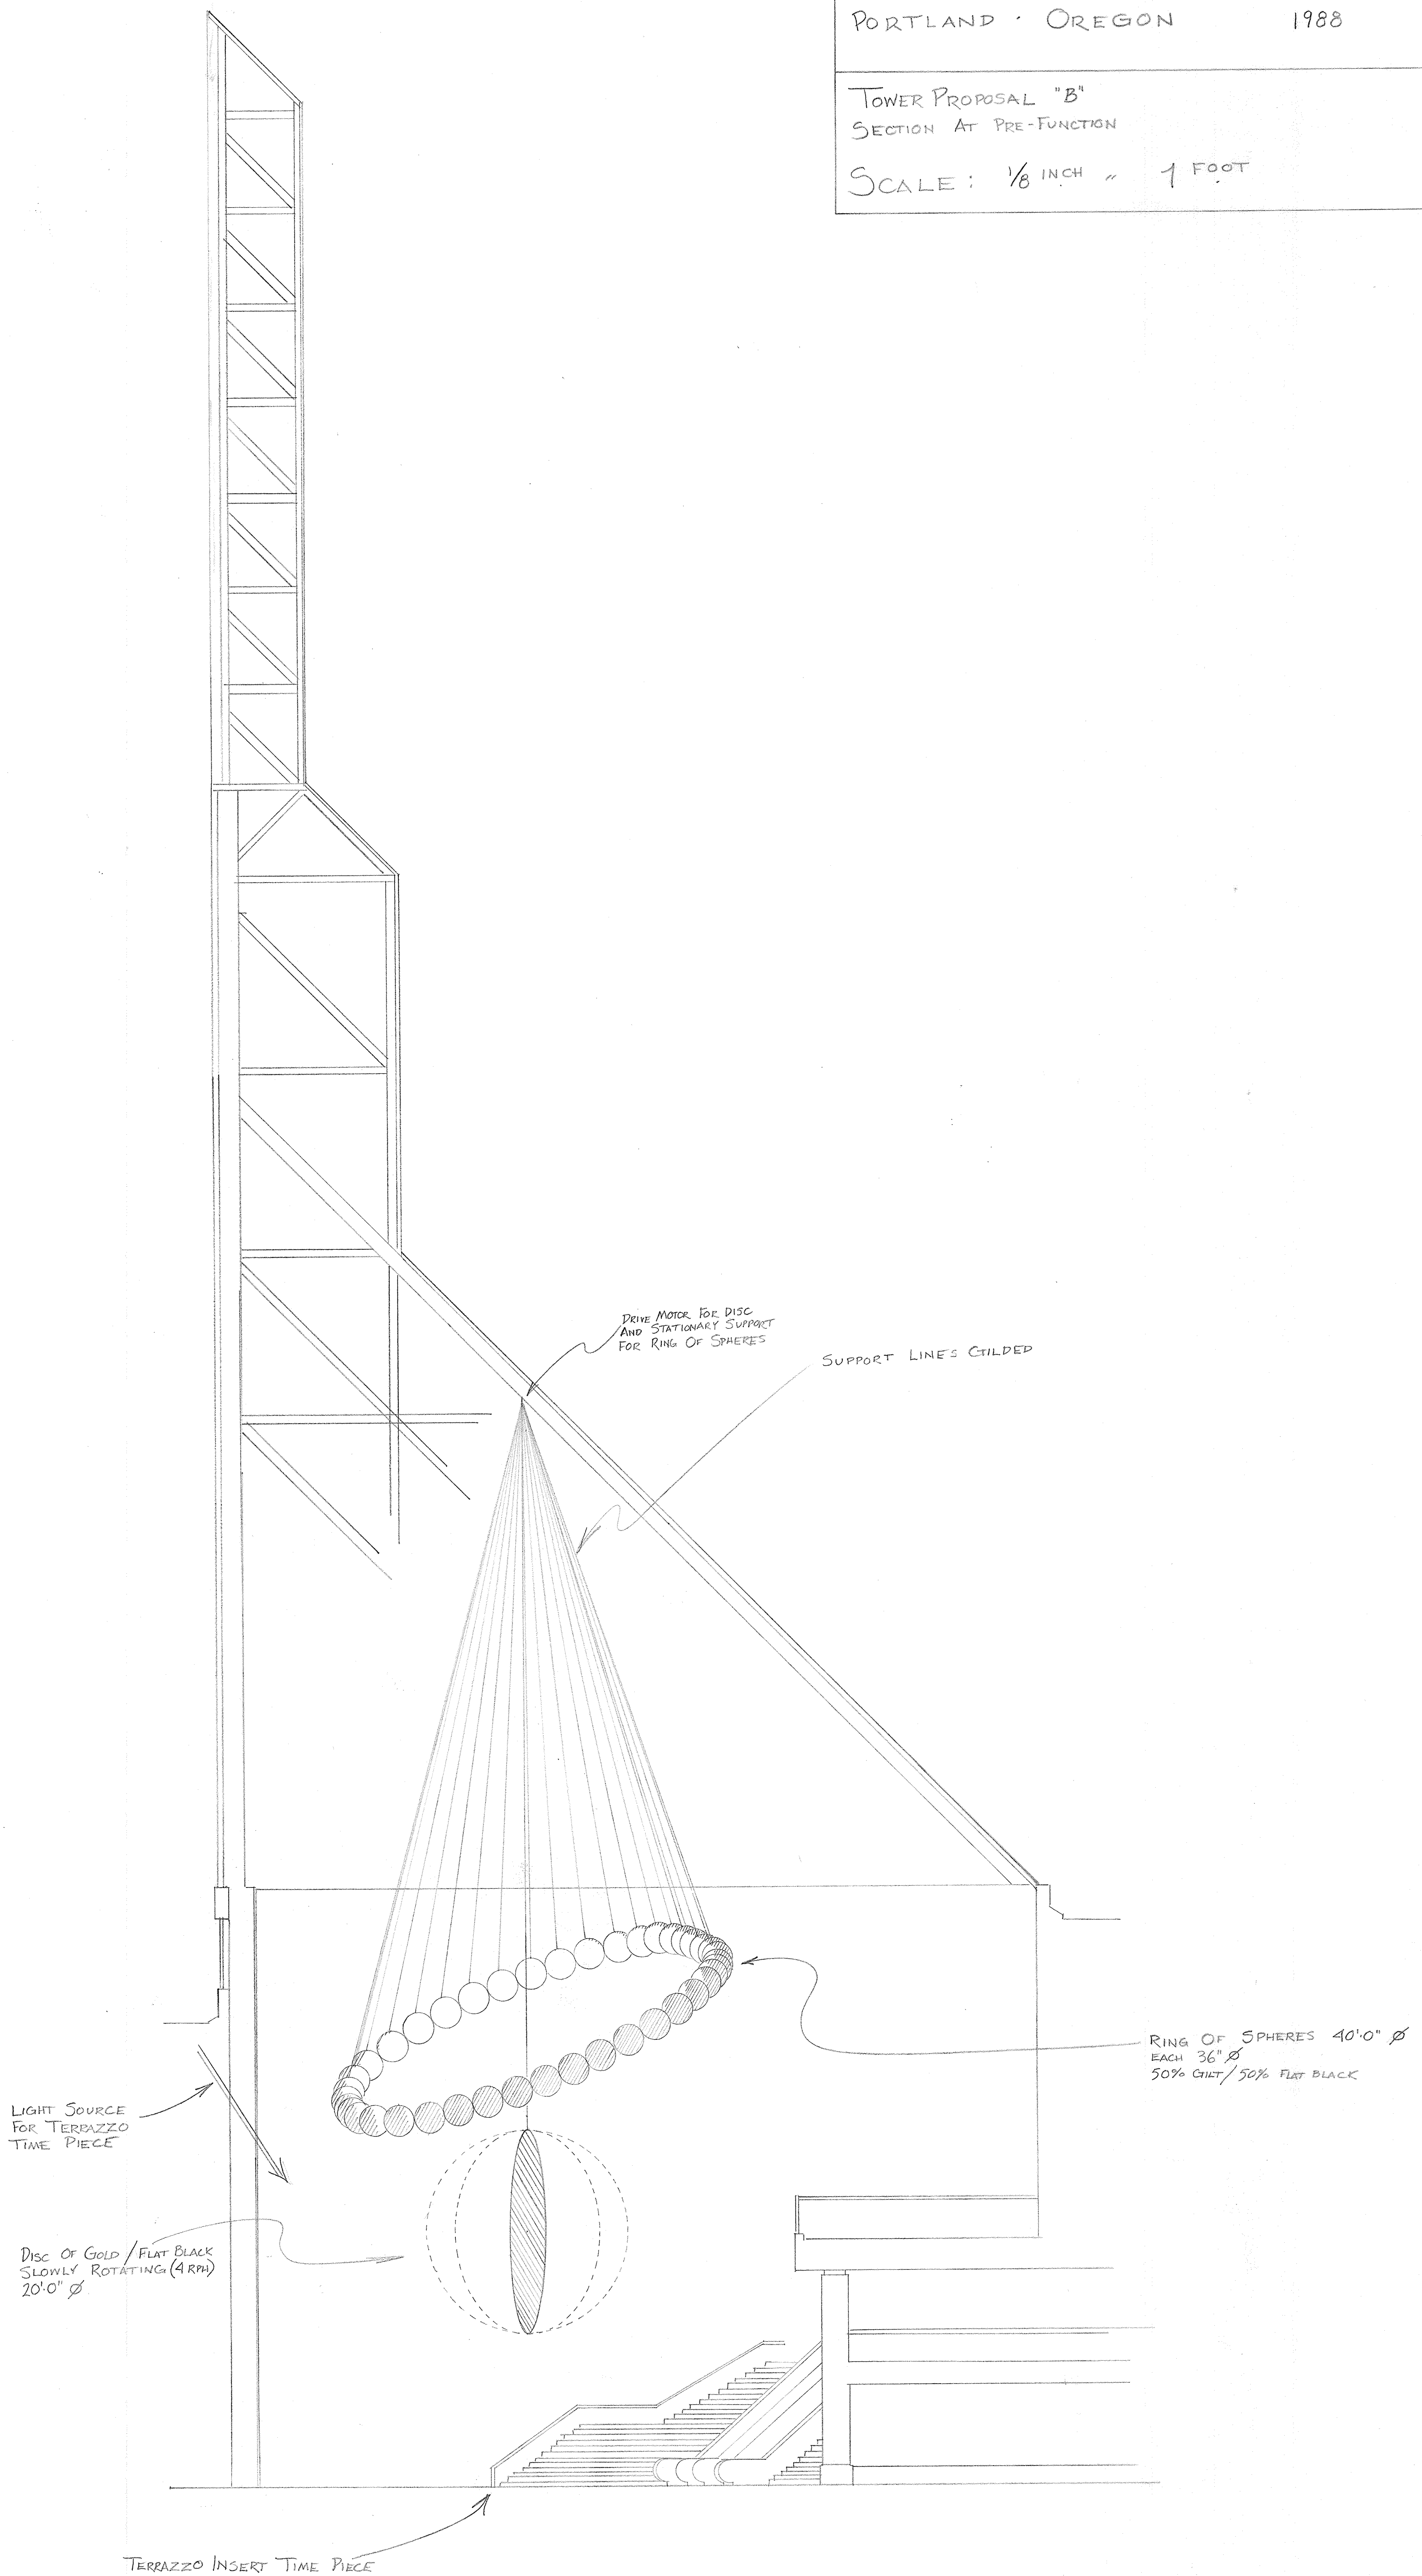

1/8 SCALE